




FOUNDATION PLAN
1/8" = 1'-0"

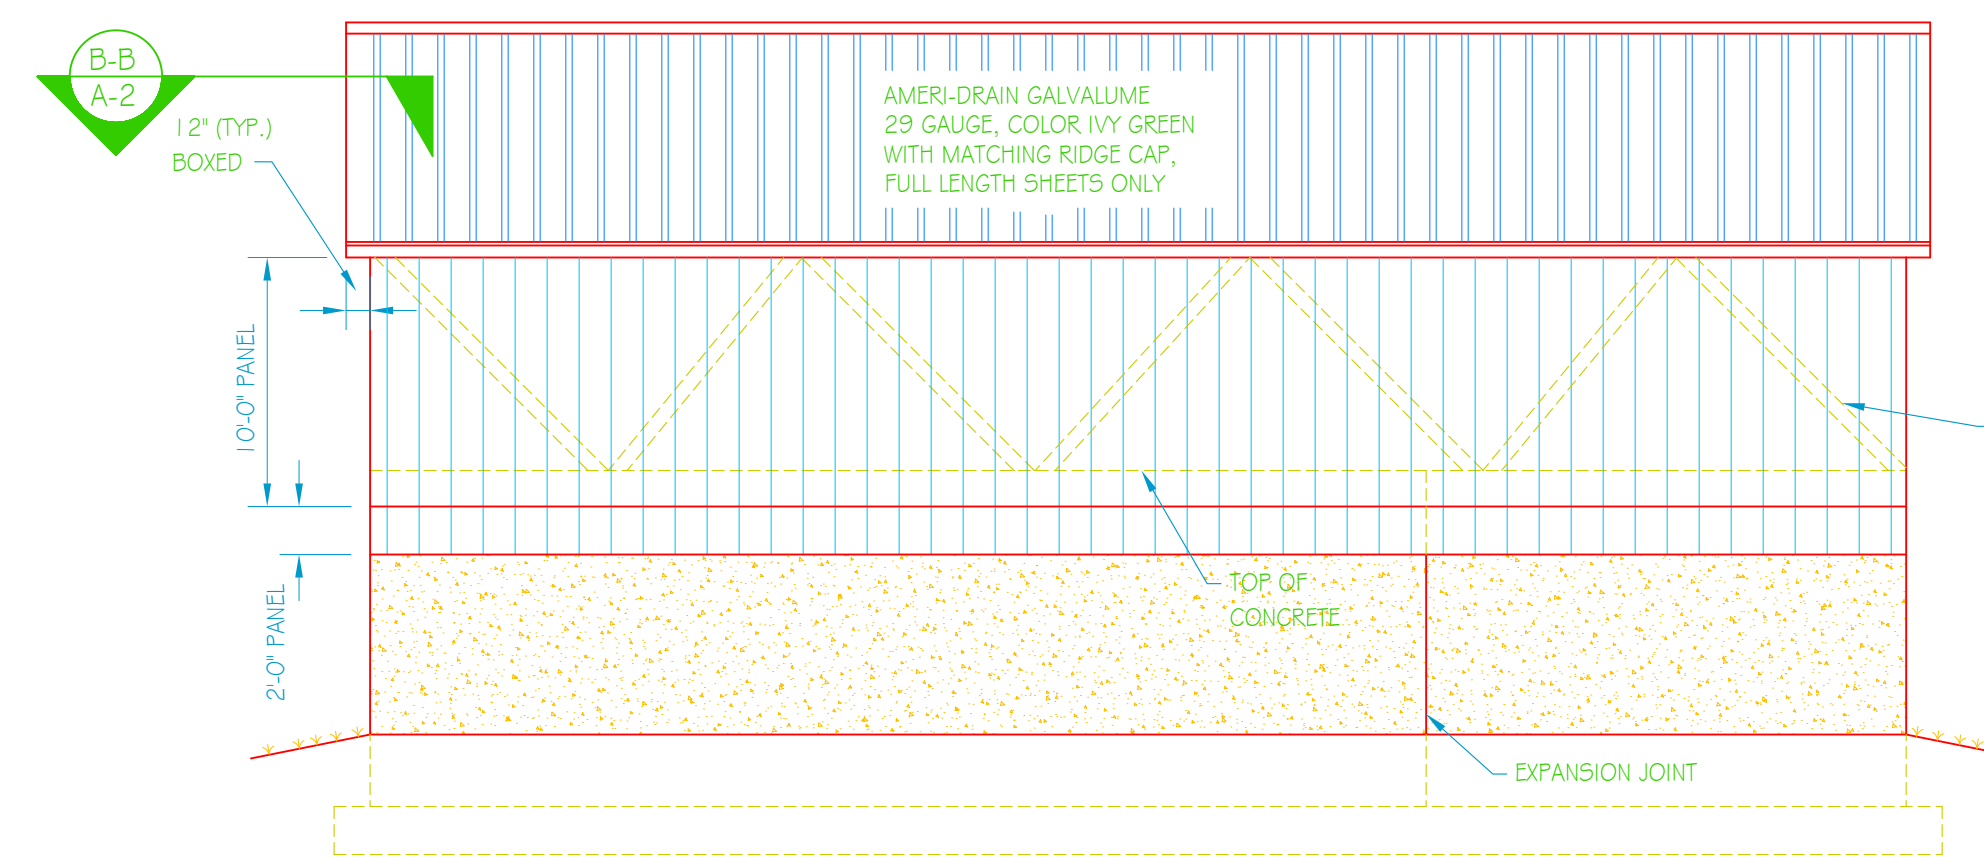


SIDE ELEVATION
1/8" = 1'-0"

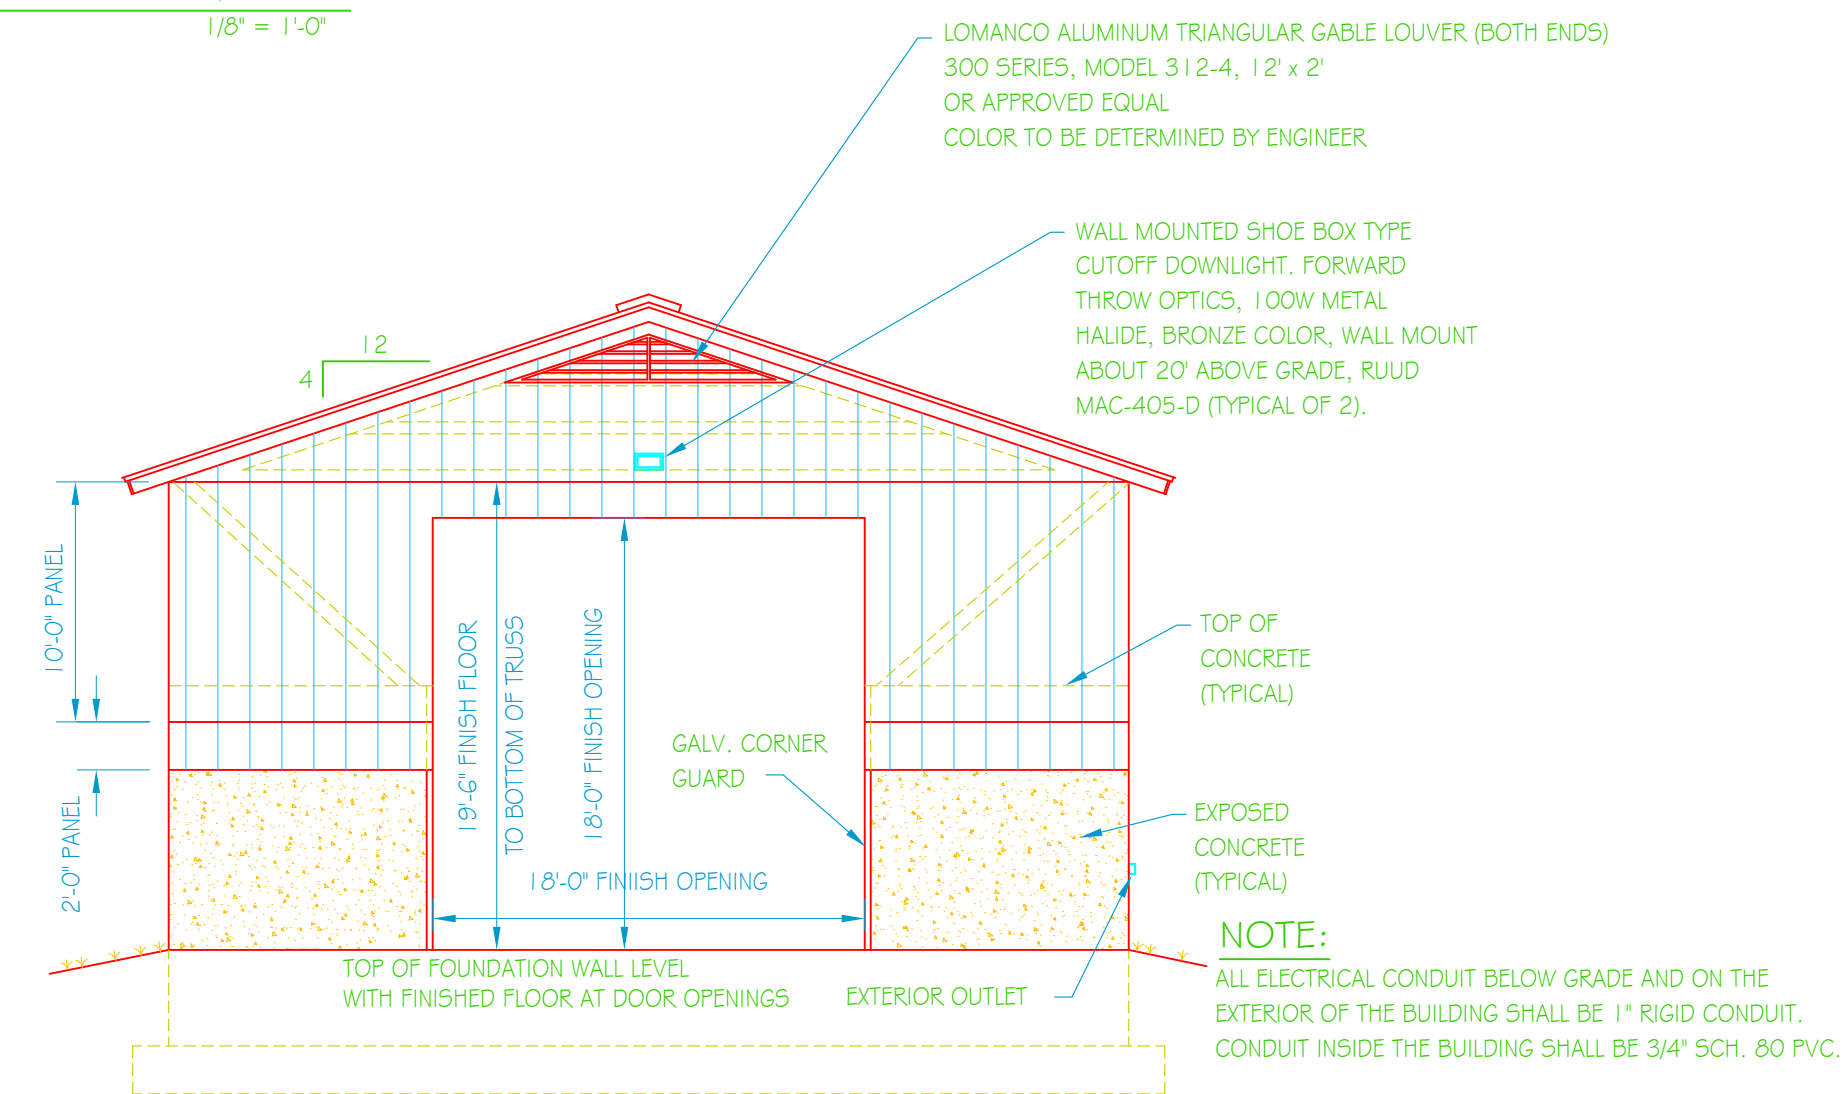


FRONT ELEVATION
1/8" = 1'-0"

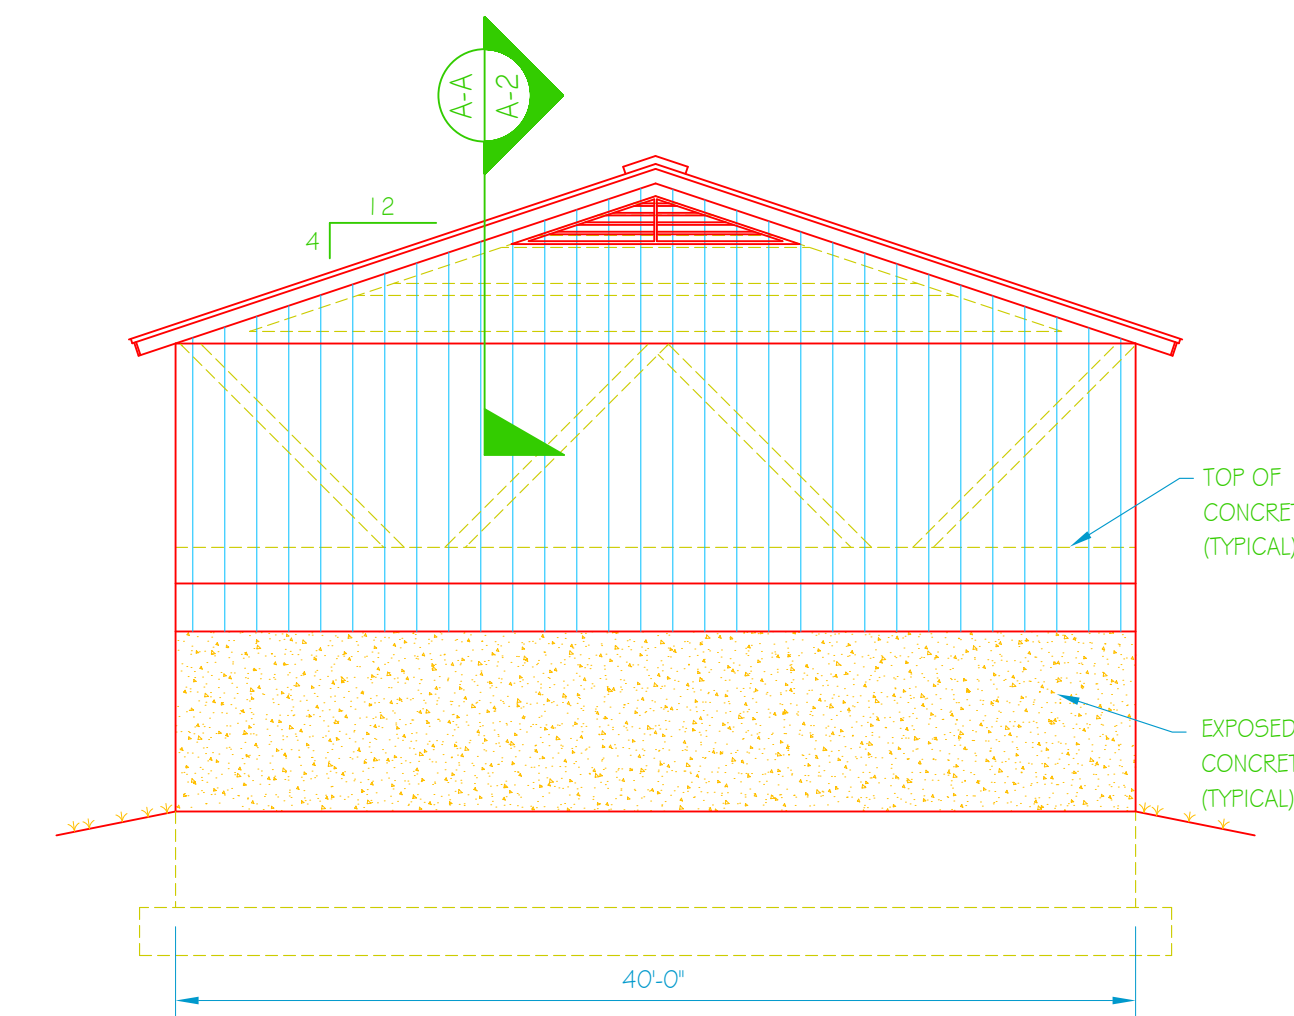


BACK ELEVATION
1/8" = 1'-0"

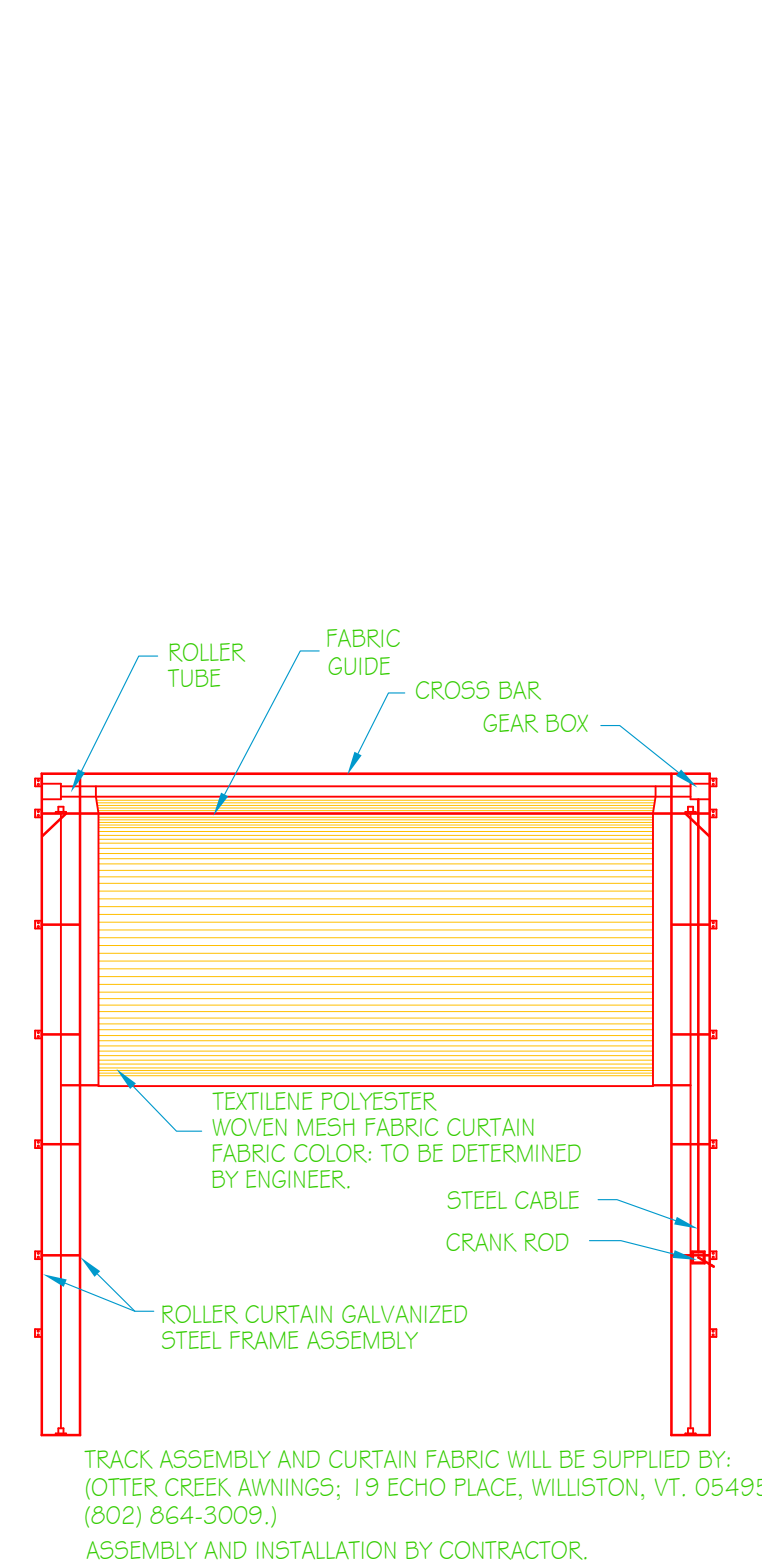


NEW ROLLER CURTAIN
N.T.S.

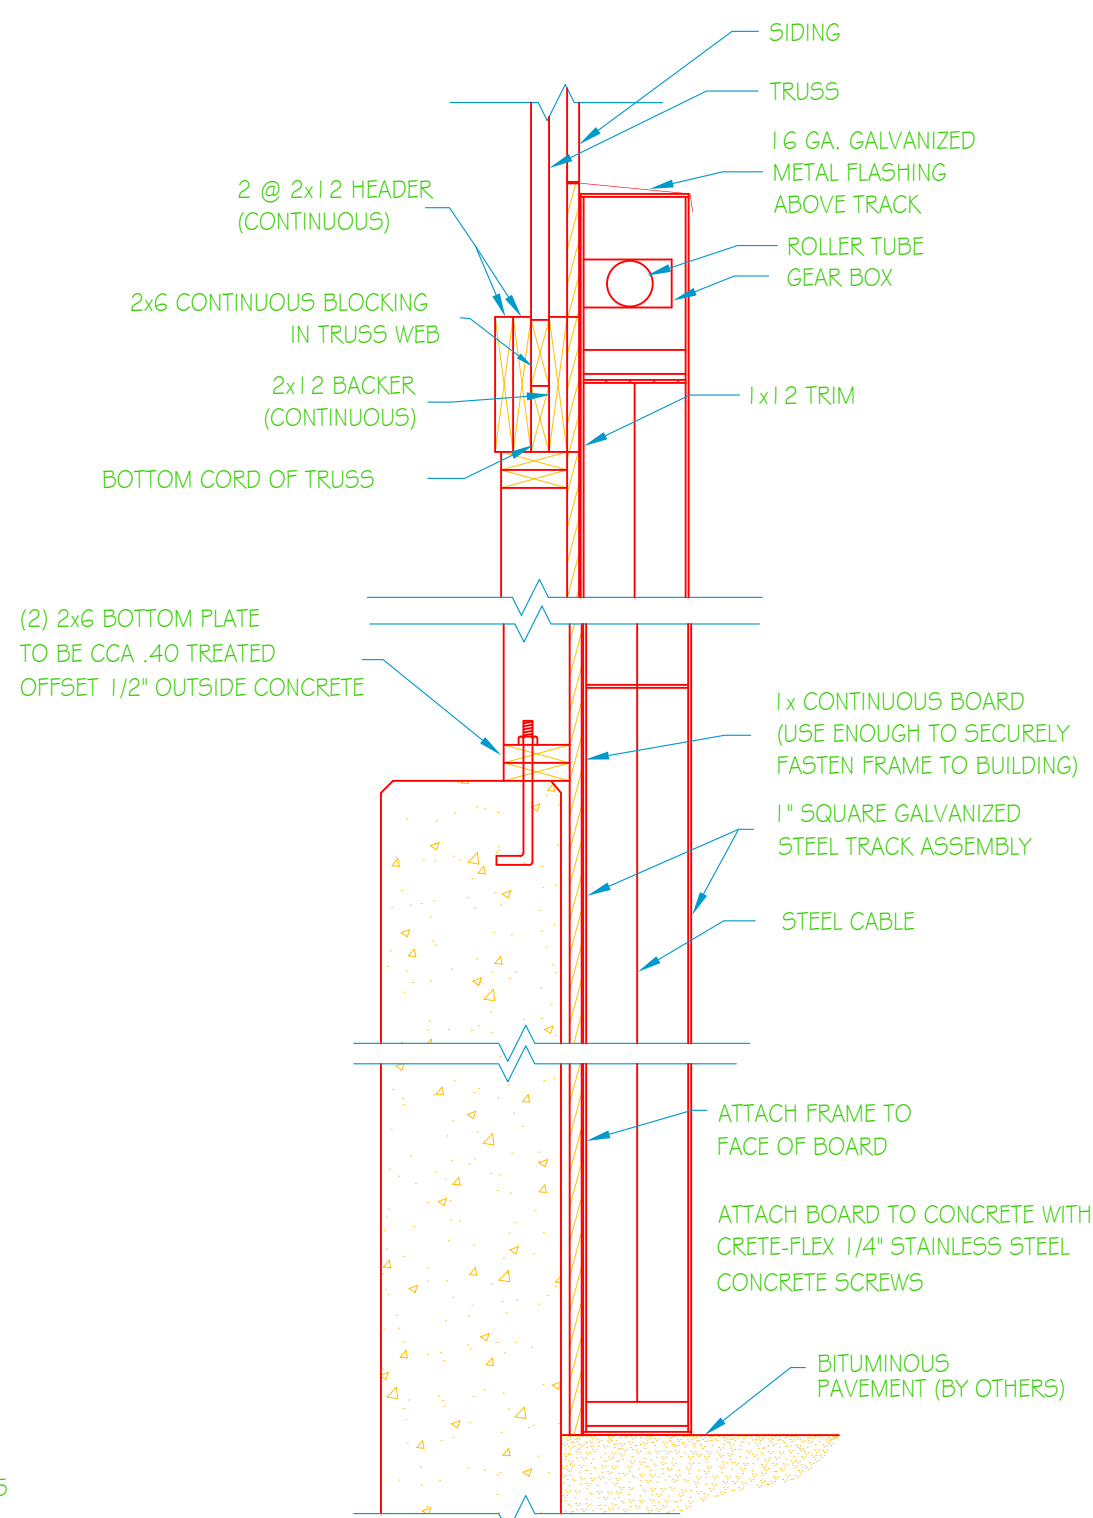


CURTAIN TRACK & GUIDE DETAIL
3/4" = 1'-0"

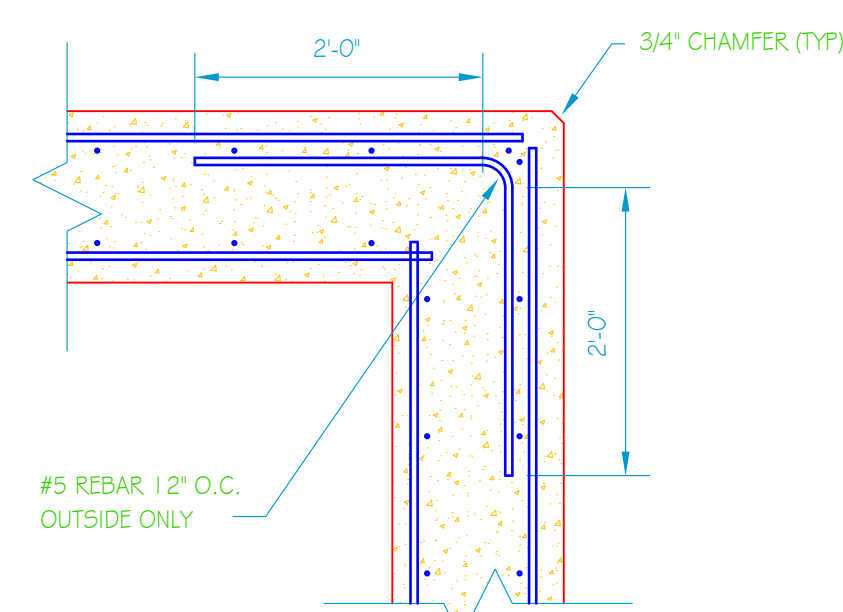


CORNER DETAIL
3/4" = 1'-0"

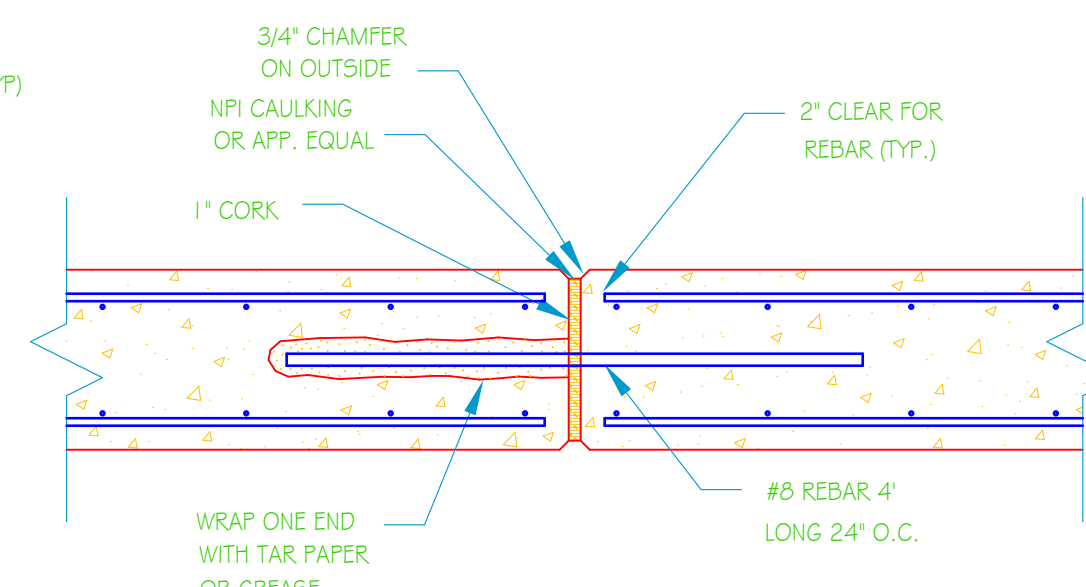

EXPANSION JOINT DETAIL
3/4" = 1'-0"

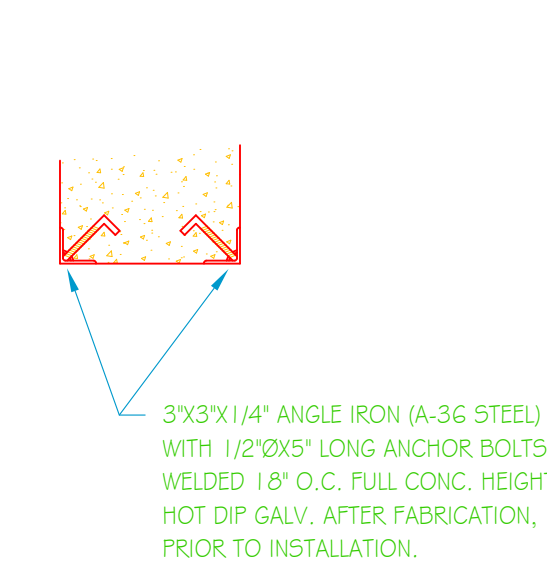

CORNER DETAIL AT OPENINGS
3/4" = 1'-0"

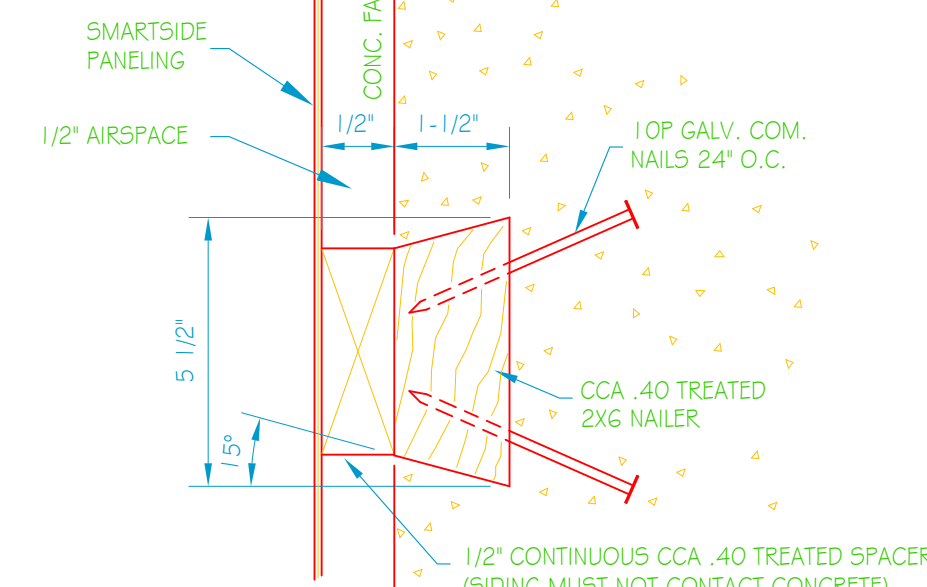

NAILER DETAIL
N.T.S.

THIS DRAWING IS A CLOSE REPRESENTATION OF CONDITIONS TO SHOW SCOPE OF WORK. CONTRACTOR TO FIELD VERIFY ALL CONDITIONS, QUANTITIES AND DIMENSIONS PRIOR TO BIDDING.

REVISIONS

SCALE:	A5 NOTED
DATE:	MARCH 2009
DRAWN BY:	B. McAVOY
APPR. BY:	R. BARRY

AOT STANDARD 40' x 64' SALT / SAND SHED PLAN, DETAILS & ELEVATIONS